


Blue Lights Filming
28th-29th April 2025
0800hrs to 1500hrs

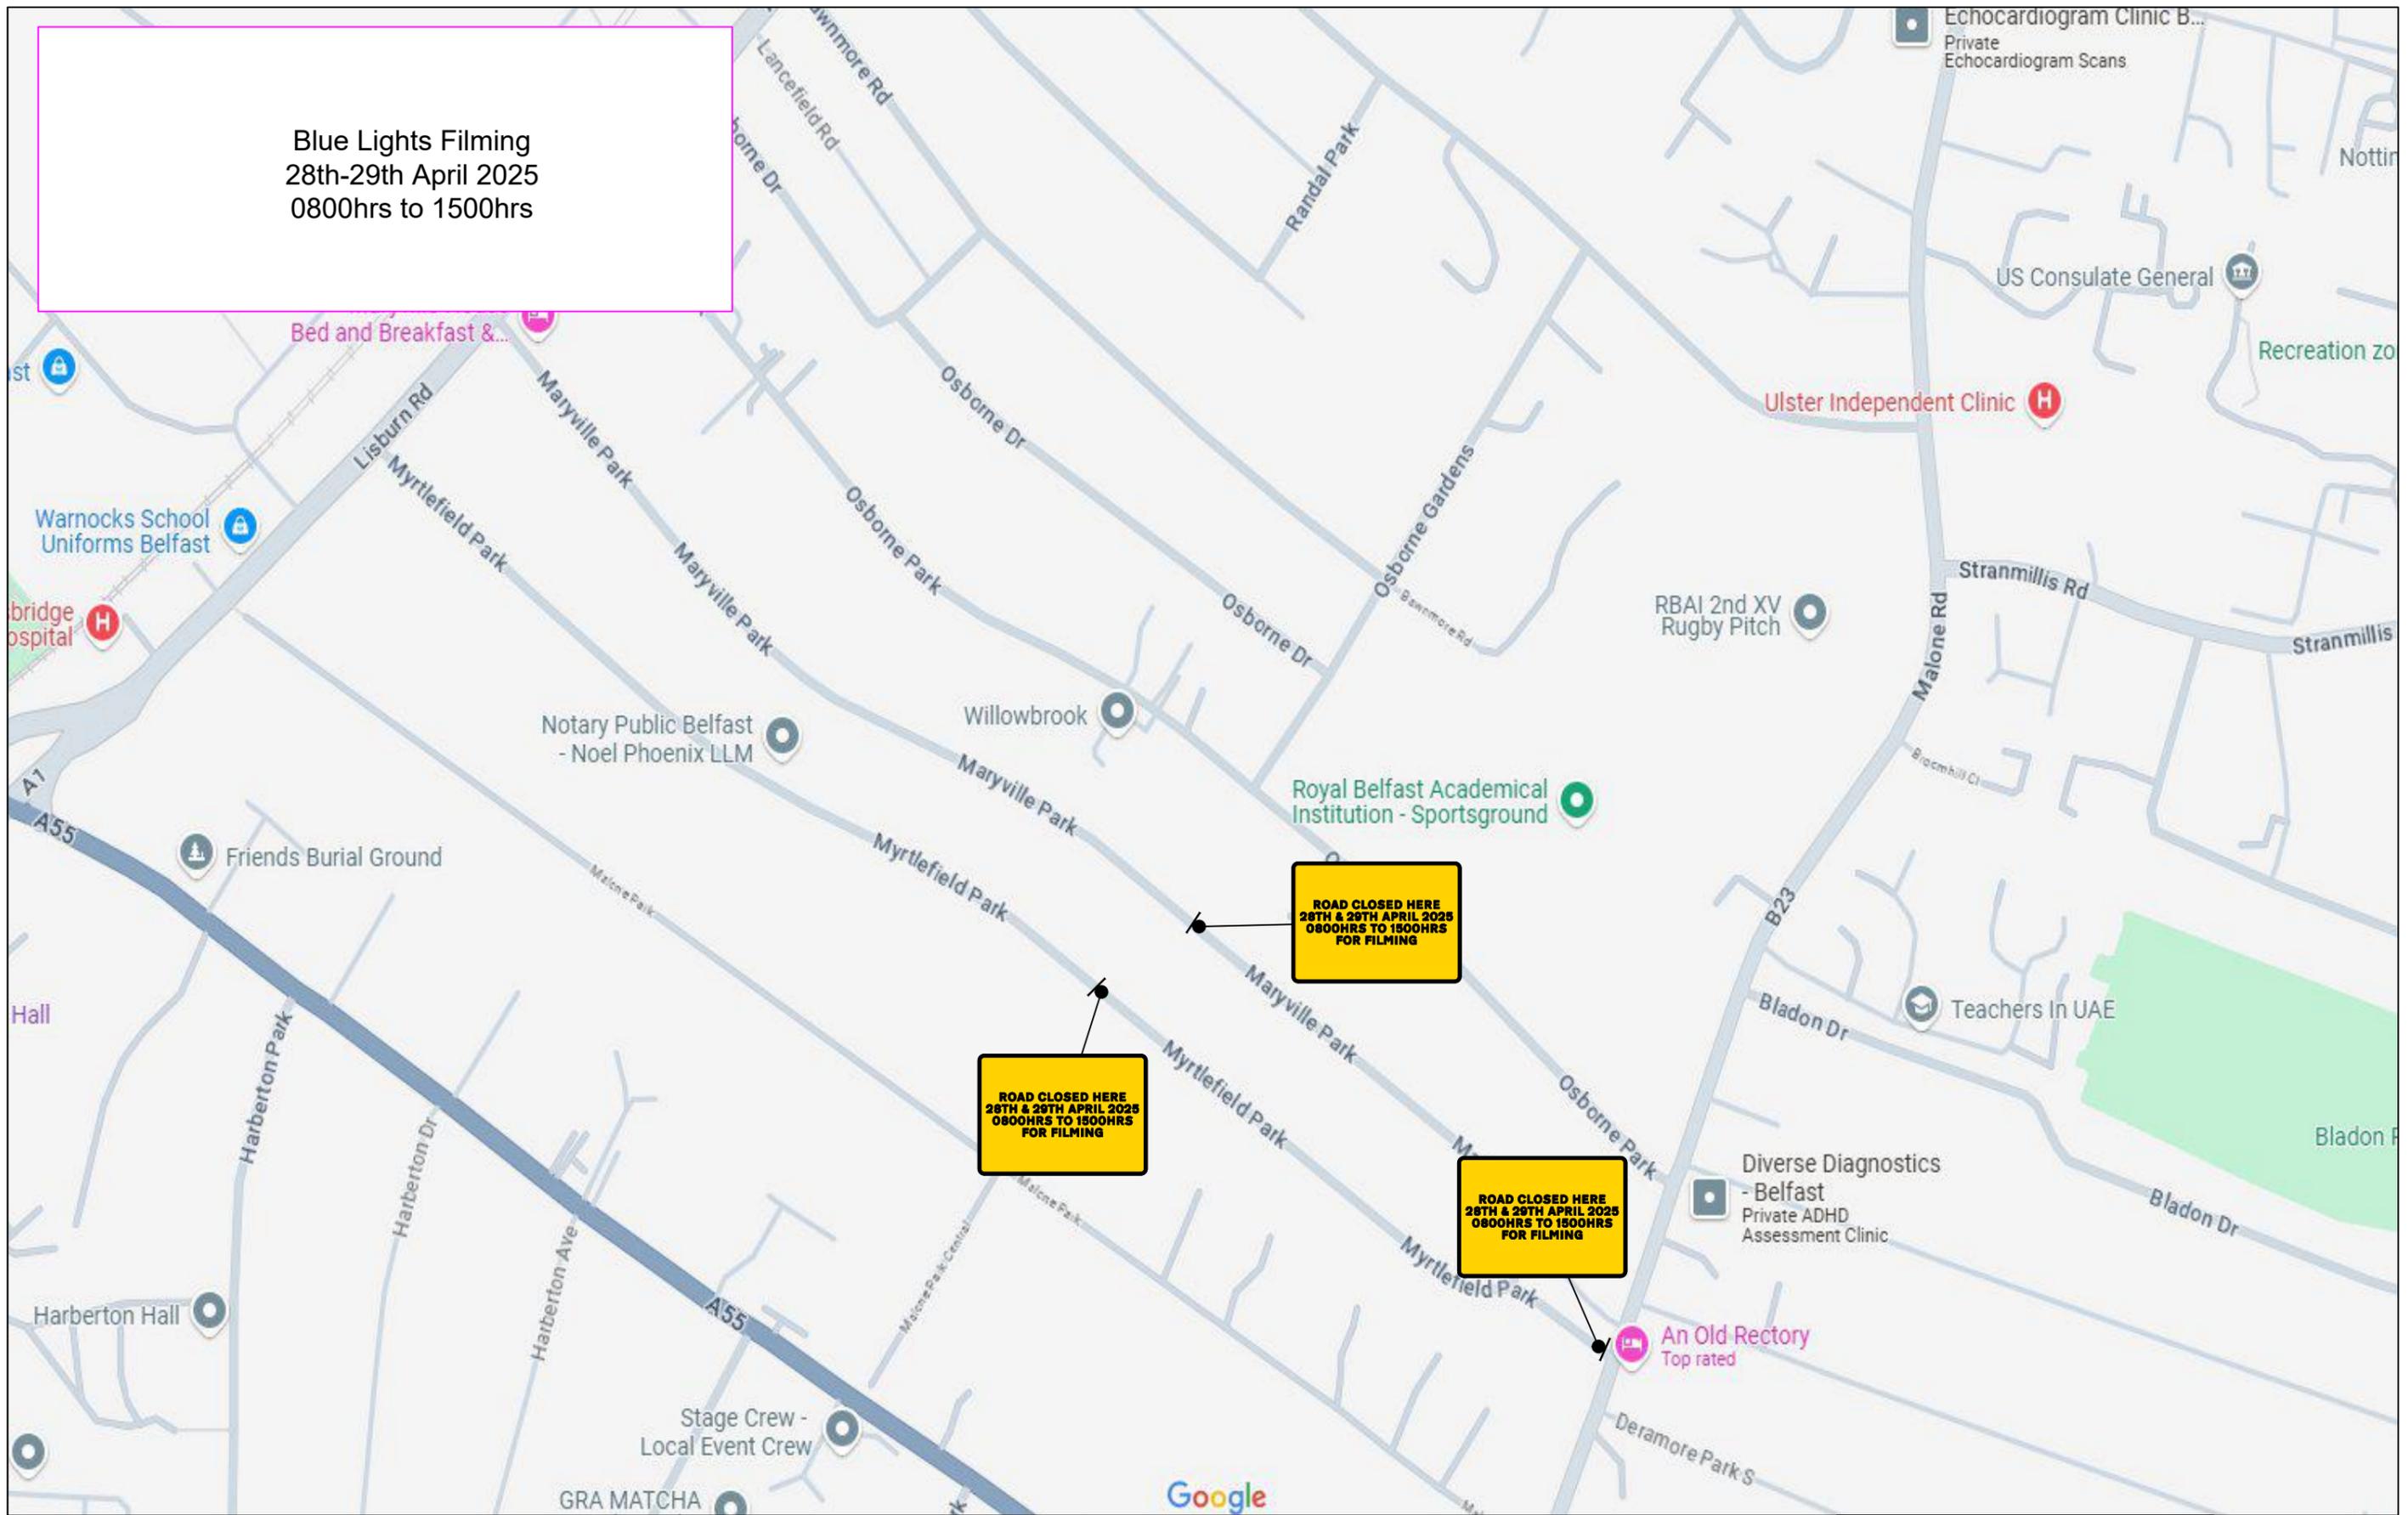

NOTES:
1. All traffic management to be in accordance with Chapter 8 of the Traffic Signs Manual.
2. All signs will comply with Traffic Sign Regulations in General Directions (TSRGD) 2002
3. Installation, maintenance and removal of traffic management will be carried out by Lantra approved operatives who have achieved Sector Scheme 12D training.

Myrtlefield Park,
Belfast

PROJECT
Blue Lights

DRAWN J. Foster

SCALE Not to scale DIMENSIONS Metres

Drg No.
001

Original Drawing Size
A3



221a Hillhall Rd
Lisburn
Co. Antrim
BT27 5JA
Tel. 02892662077