


Blue Lights Filming  
29th April 2025  
0700hrs to 1900hrs

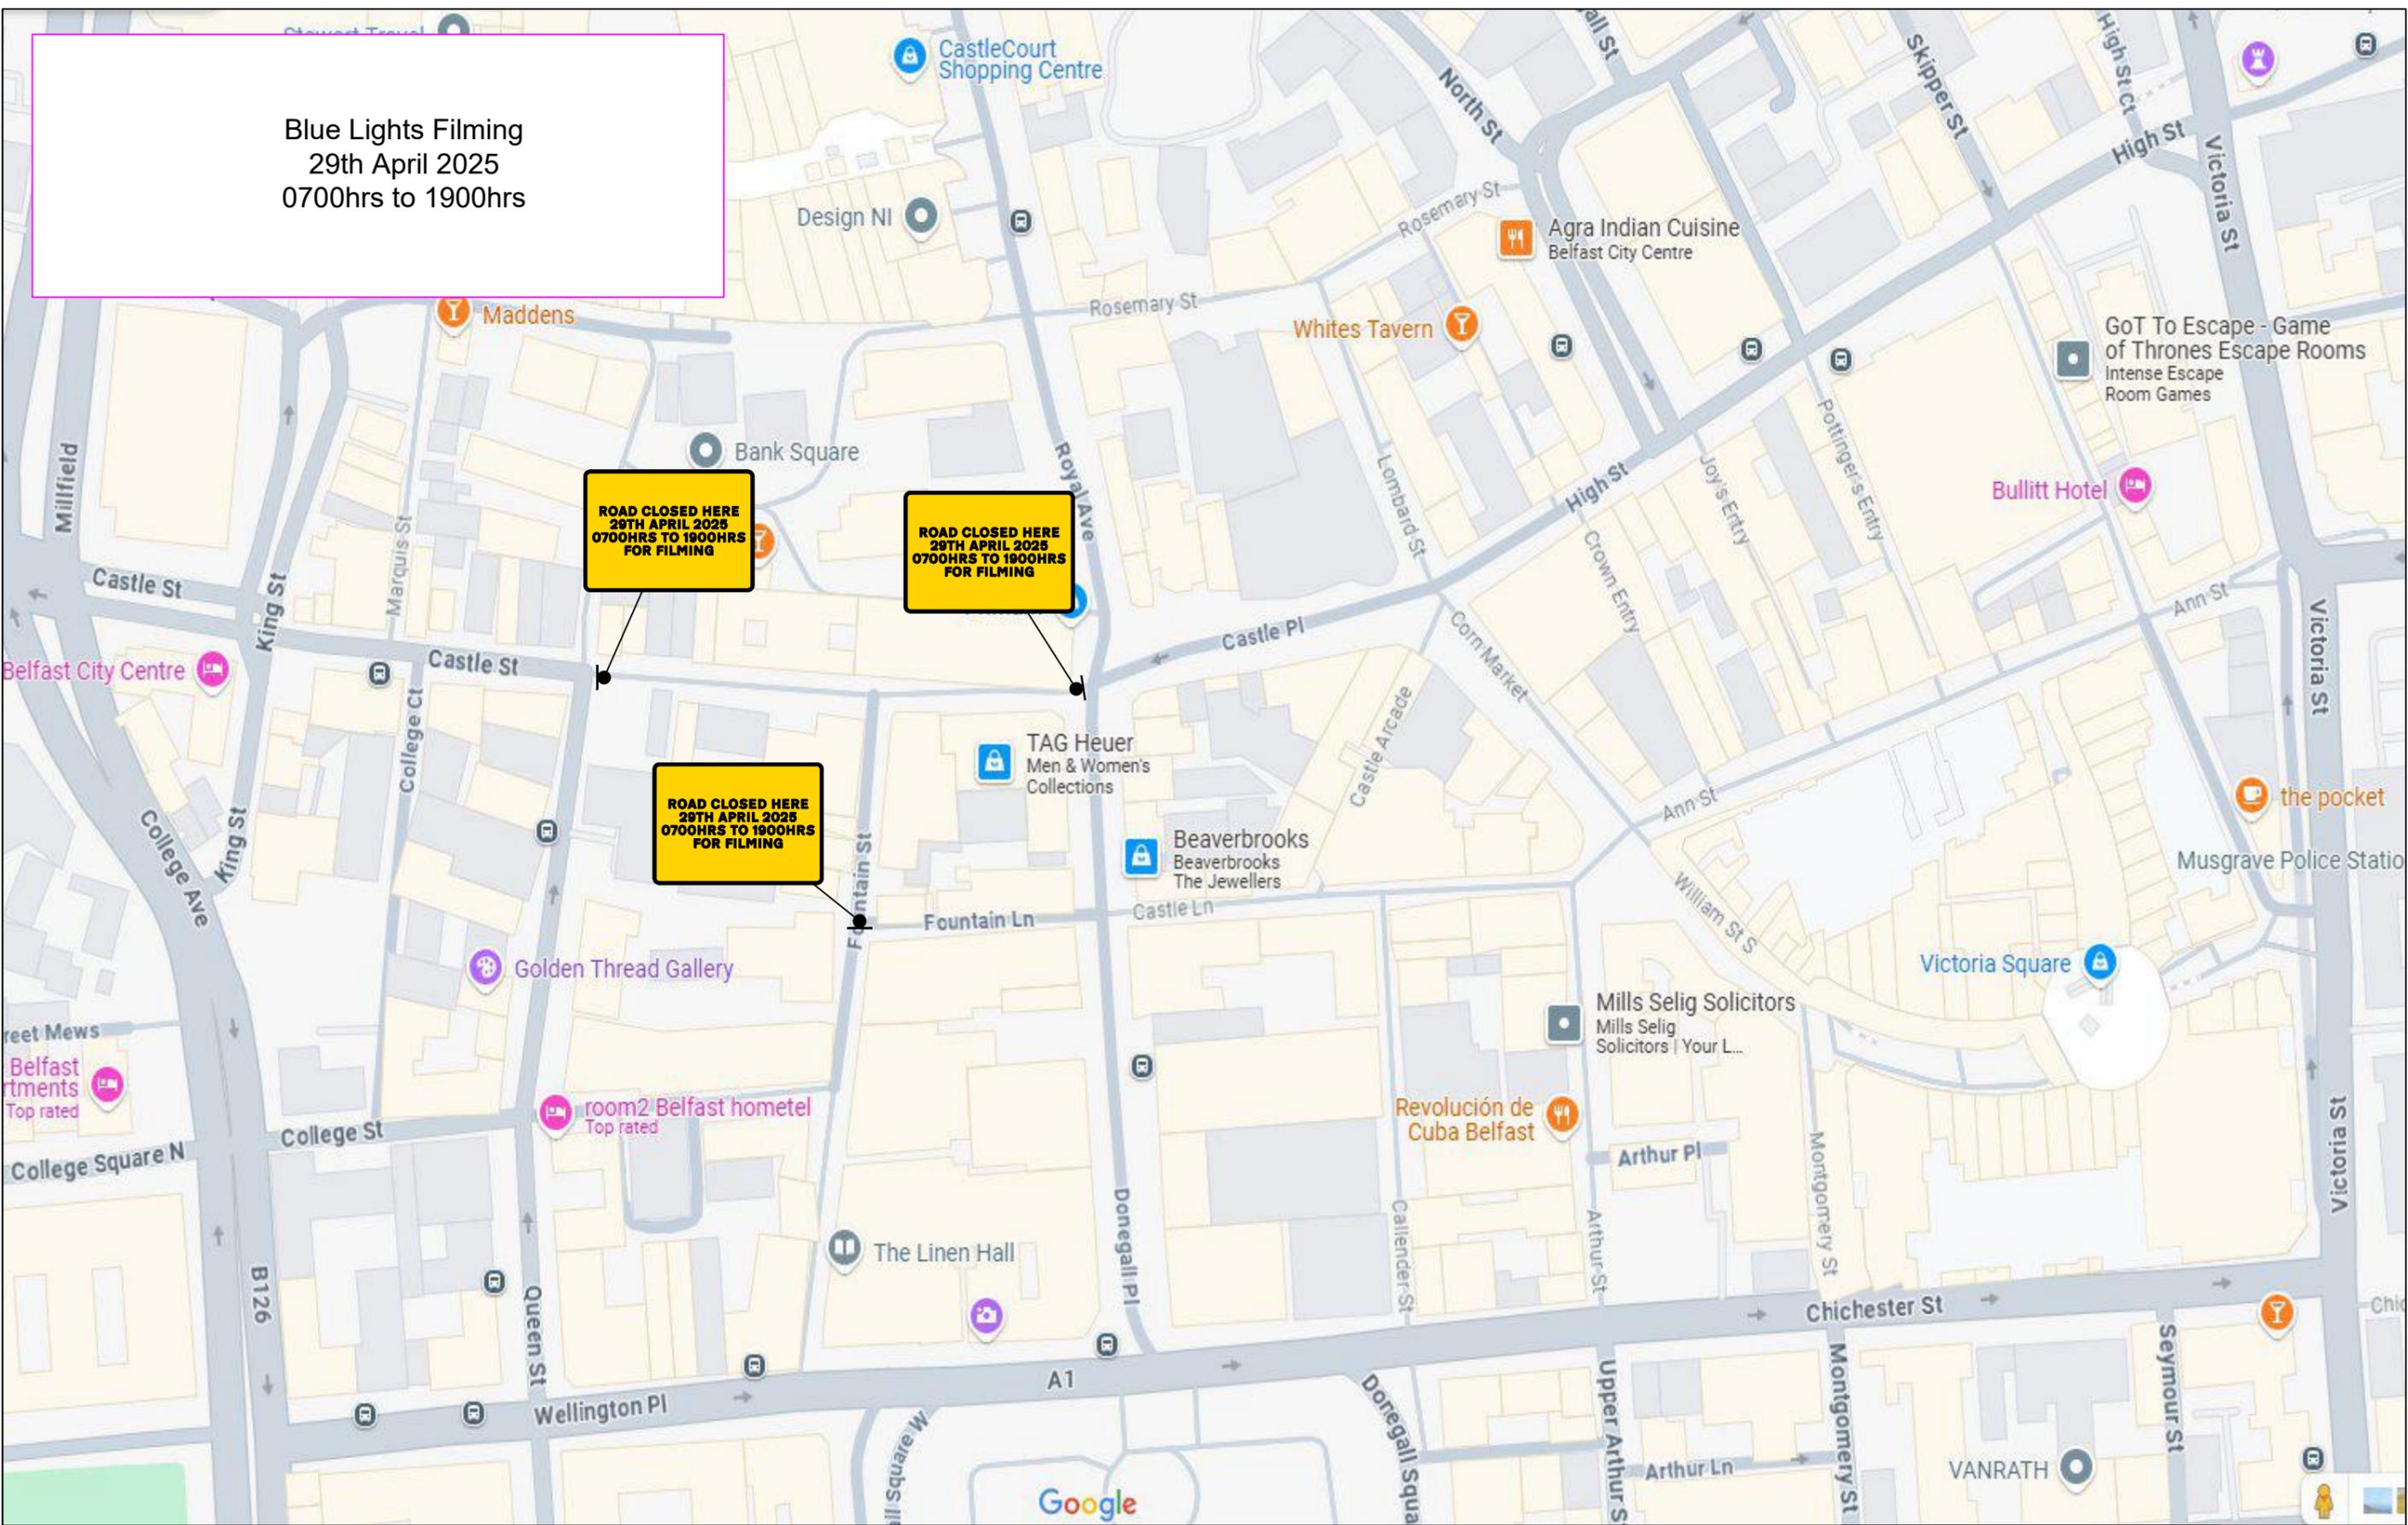

**NOTES:**  
1. All traffic management to be in accordance with Chapter 8 of the Traffic Signs Manual.  
2. All signs will comply with Traffic Sign Regulations in General Directions (TSRGD) 2002  
3. Installation, maintenance and removal of traffic management will be carried out by Lantra approved operatives who have achieved Sector Scheme 12D training.

Castle Street,  
Belfast

**PROJECT**  
Blue Lights

**DRAWN** J. Foster

**SCALE** Not to scale **DIMENSIONS** Metres

**Drg No.**  
001

**Original Drawing Size**  
A3



221a Hillhall Rd  
Lisburn  
Co. Antrim  
BT27 5JA  
Tel. 02892662077