


Blue Lights Filming
 24th April 2025
 1100hrs to 1900hrs

ROAD CLOSED HERE
 24th APRIL 2025
 1100HRS TO 1900HRS
 FOR FILMING

ROAD CLOSED HERE
 24th APRIL 2025
 1100HRS TO 1900HRS
 FOR FILMING

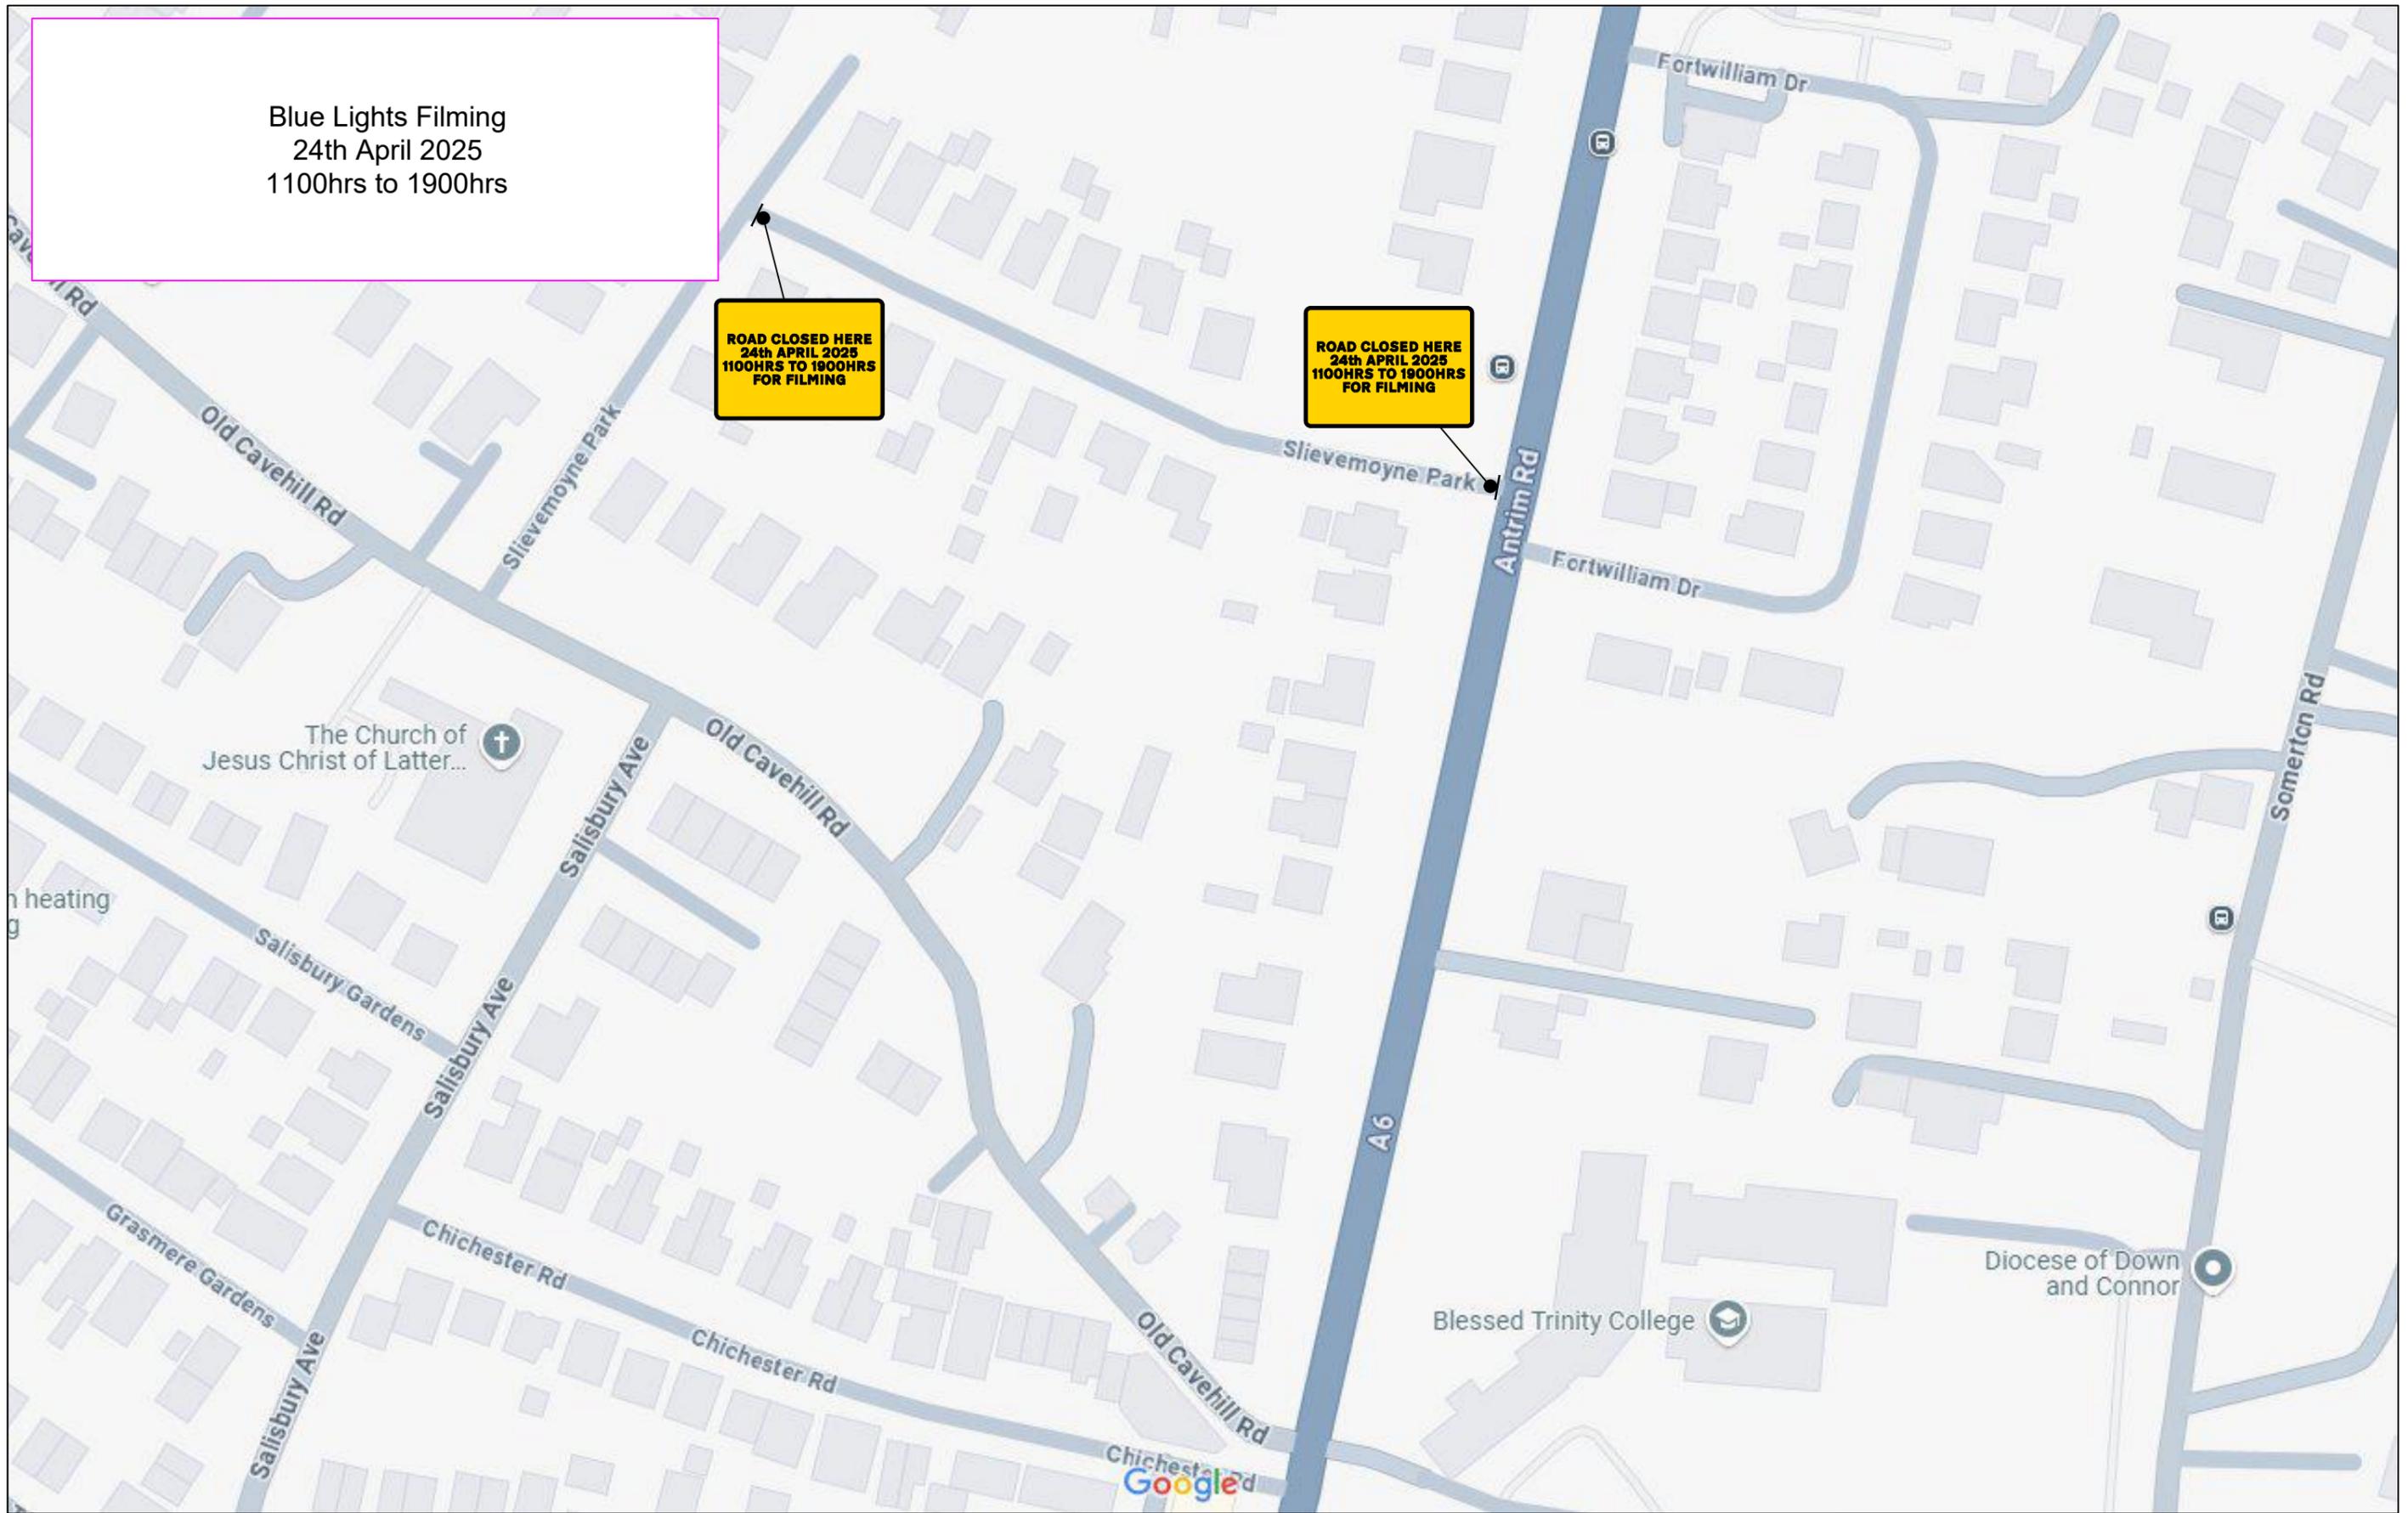

NOTES:
 1. All traffic management to be in accordance with Chapter 8 of the Traffic Signs Manual.
 2. All signs will comply with Traffic Sign Regulations in General Directions (TSRGD) 2002
 3. Installation, maintenance and removal of traffic management will be carried out by Lantra approved operatives who have achieved Sector Scheme 12D training.

Slievemoyne Park,
 Belfast

PROJECT Blue Lights
 DRAWN J. Foster
 SCALE Not to scale DIMENSIONS Metres

Drg No. 001
 Original Drawing Size A3

..A:\Snipe\Screenshot-2025-03-05-140103.png

221a Hillhall Rd
 Lisburn
 Co. Antrim
 BT27 5JA
 Tel.02892662077