


Blue Lights Filming
 Stop Works & Road Closure 4th March
 1700hrs to 0300hrs

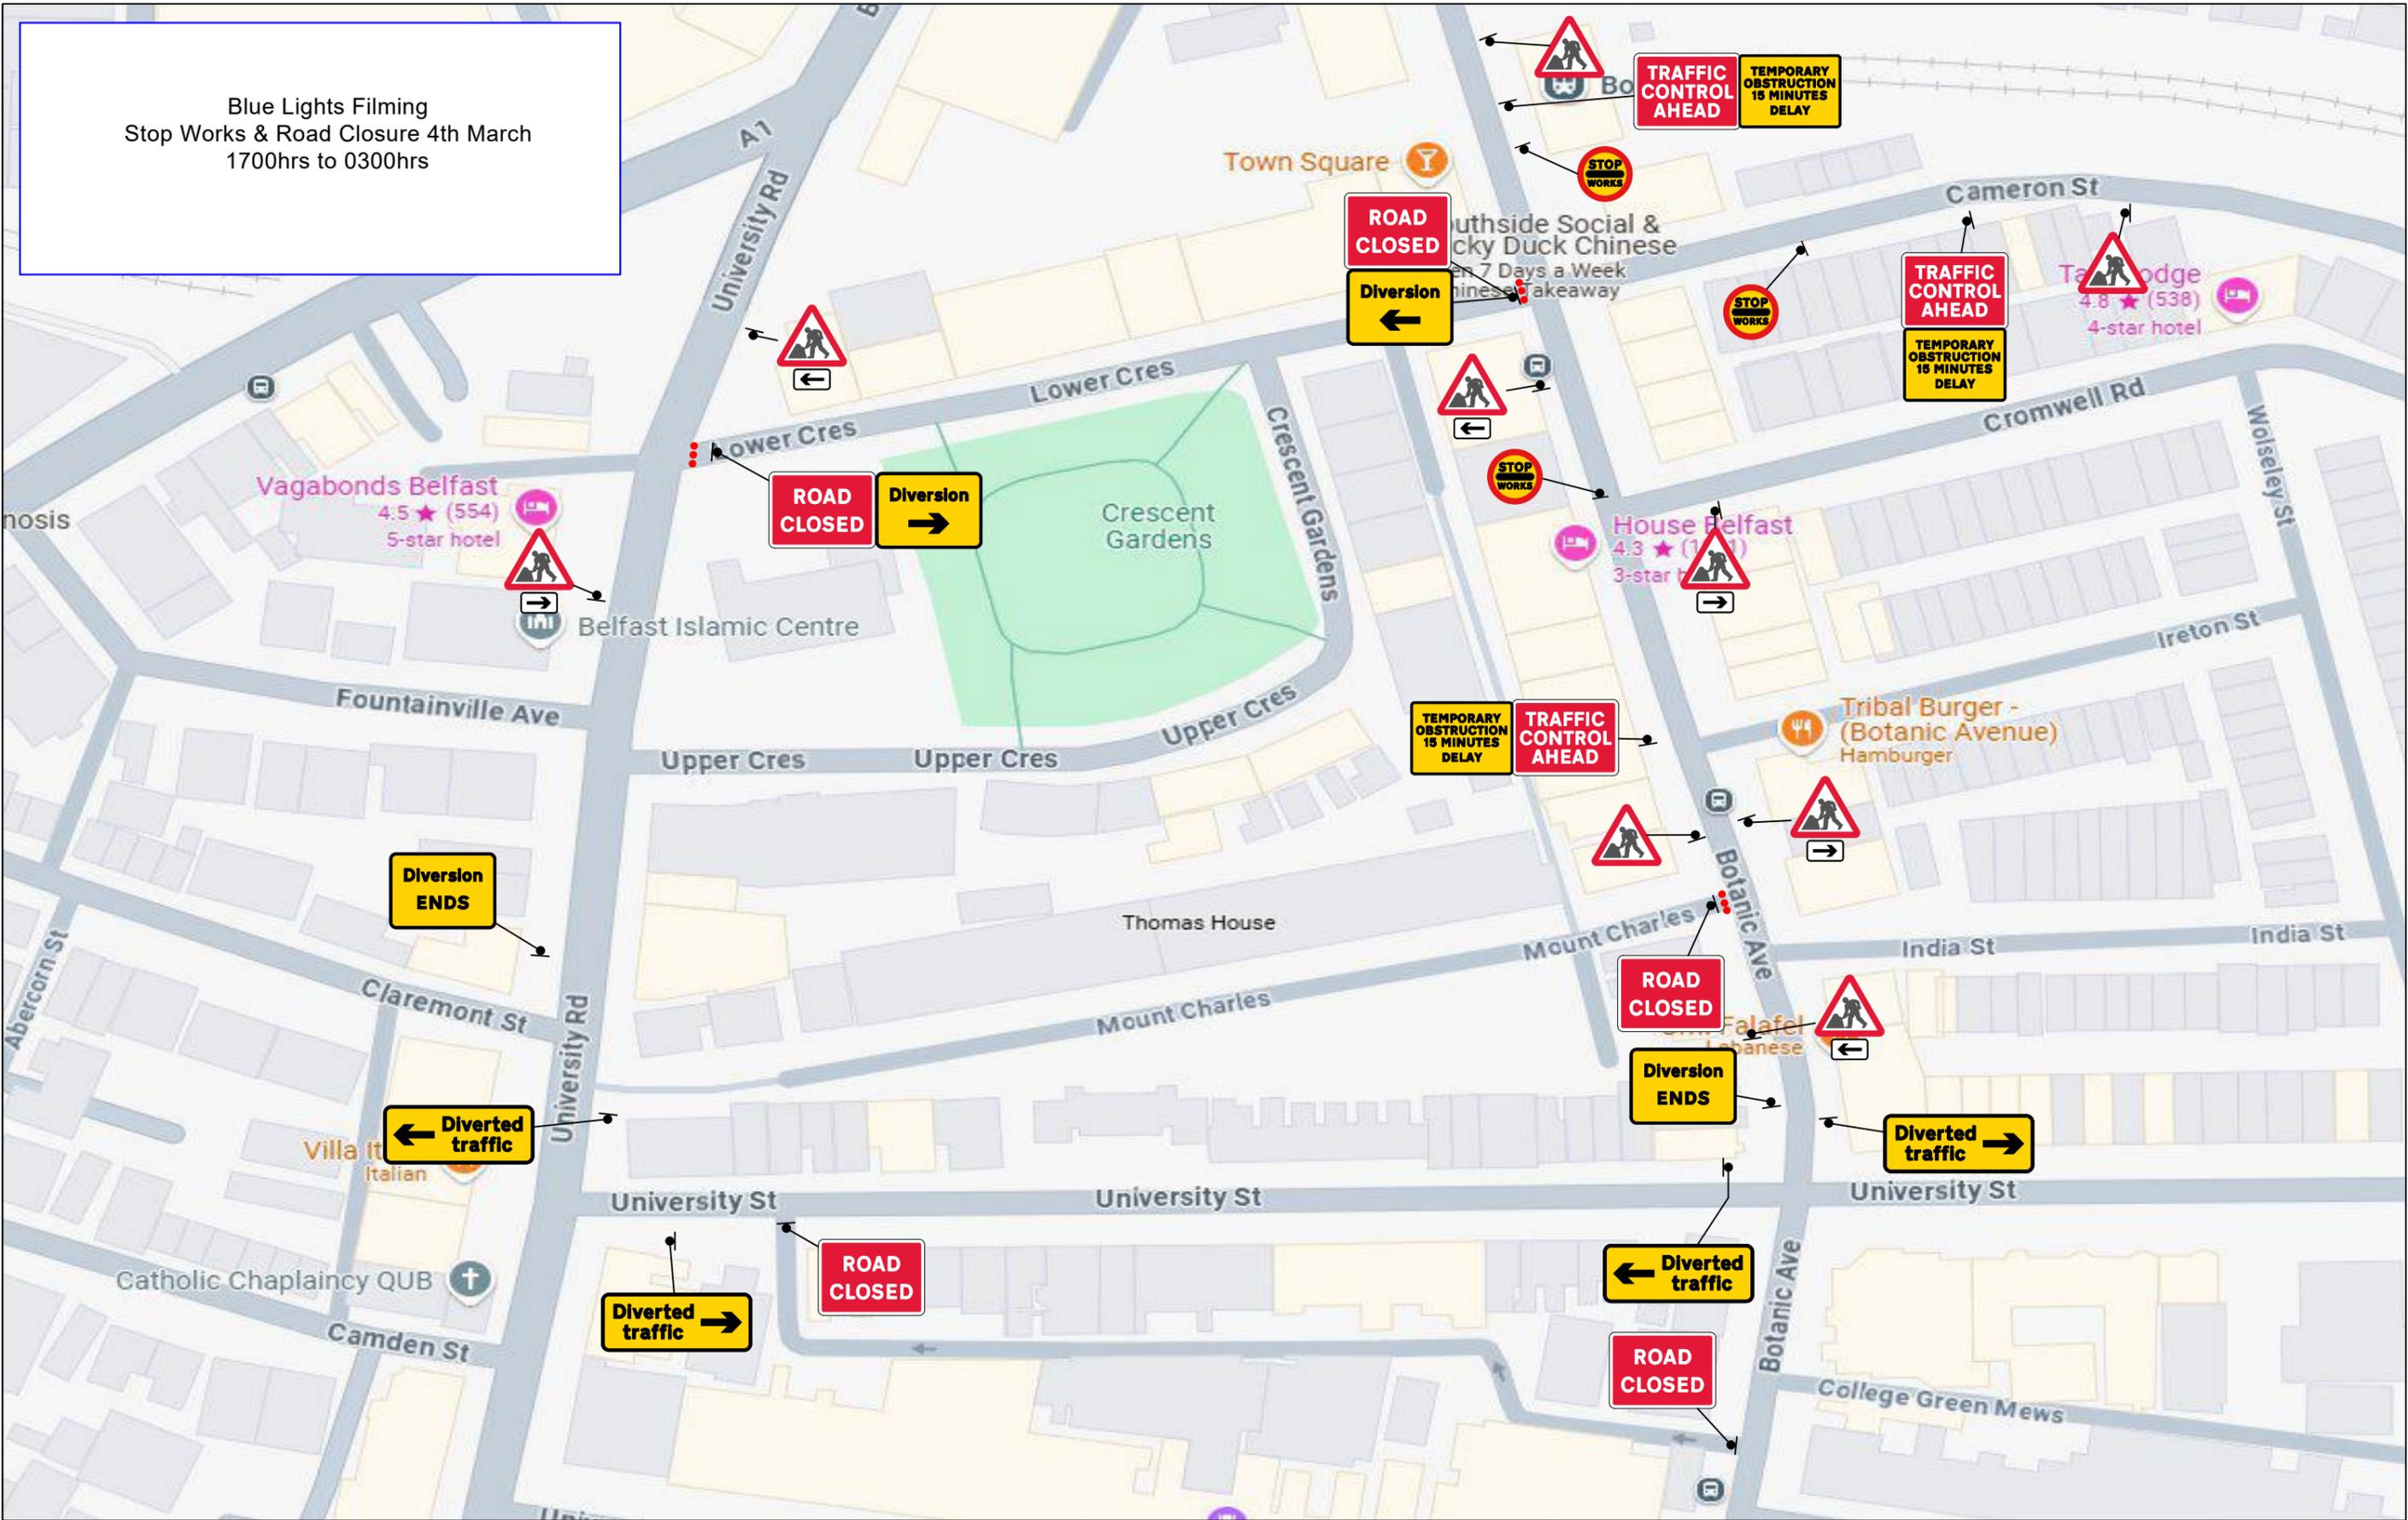

NOTES:
 1. All traffic management to be in accordance with Chapter 8 of the Traffic Signs Manual.
 2. All signs will comply with Traffic Sign Regulations in General Directions (TSRGD) 2002
 3. Installation, maintenance and removal of traffic management will be carried out by Lantra approved operatives who have achieved Sector Scheme 12D training.

Botanic Avenue,
 Belfast

PROJECT
 Blue Lights

DRAWN A.Macartney

SCALE Not to scale DIMENSIONS Metres

Drg No.
 001

Original Drawing Size
 A3



221a Hillhall Rd
 Lisburn
 Co.Antrim
 BT27 5JA
 Tel.02892662077